




ROOF / PILOT HOUSE PLAN

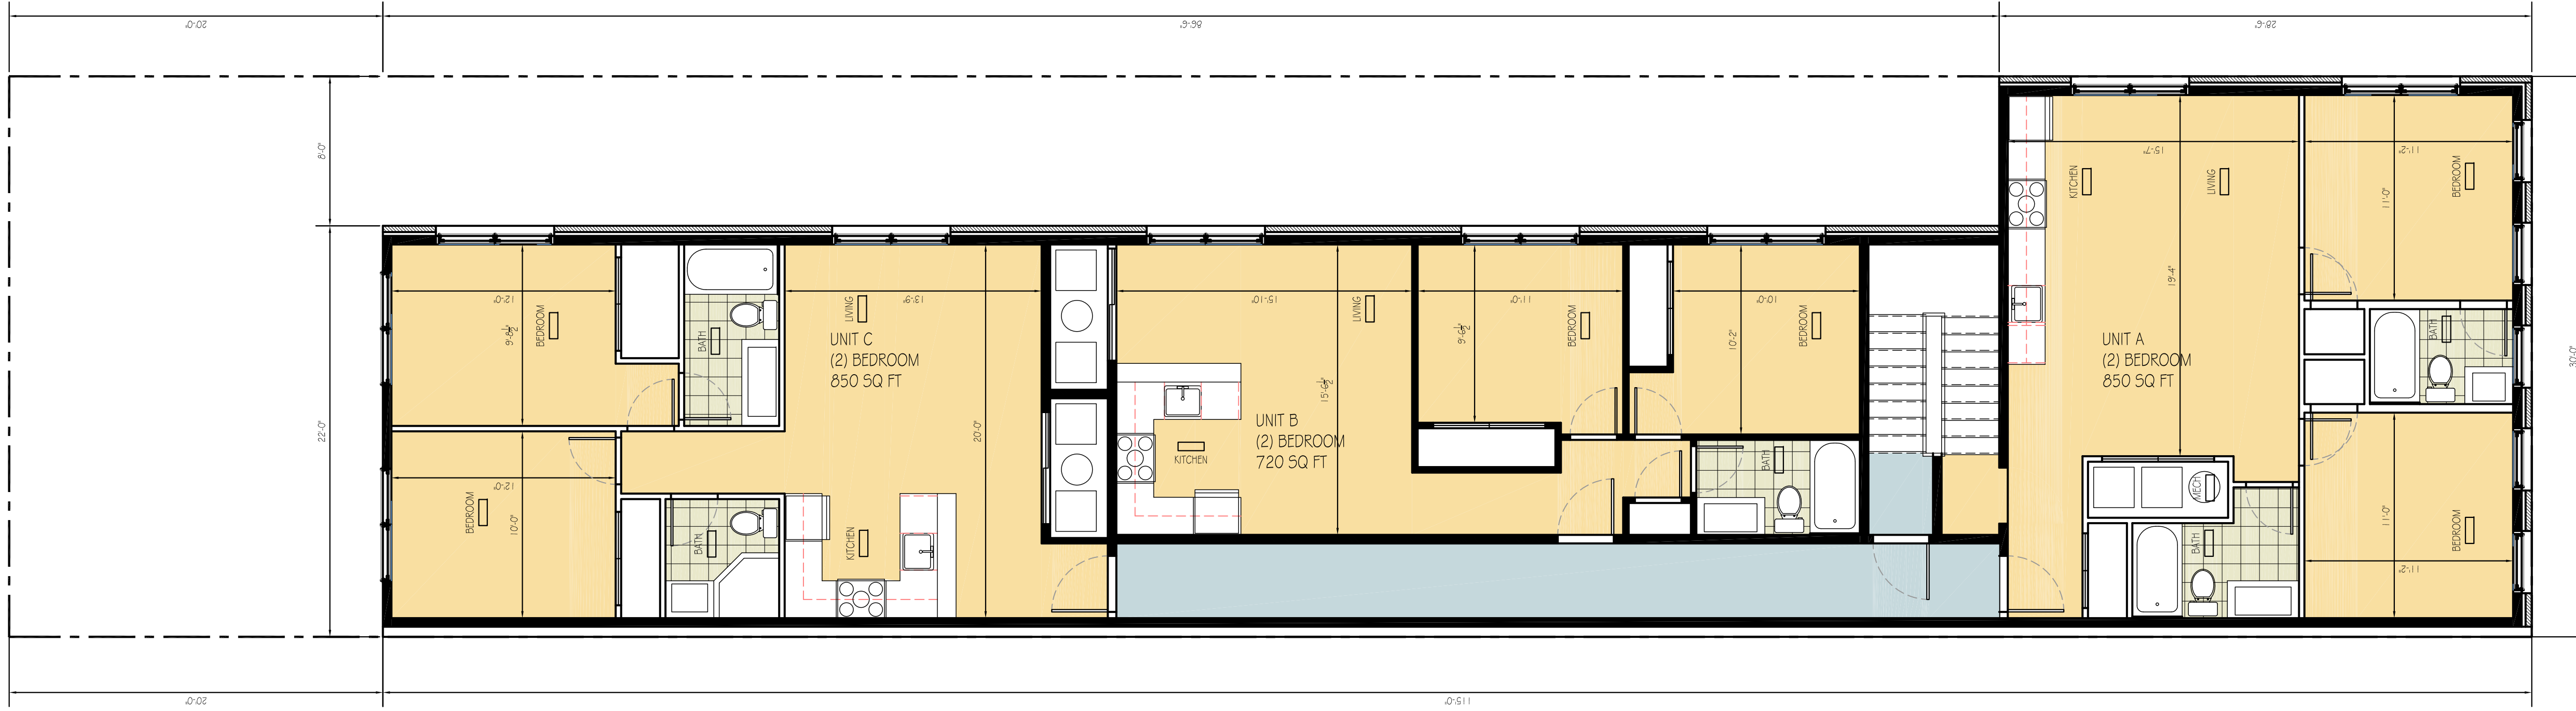

THIRD FLOOR PLAN

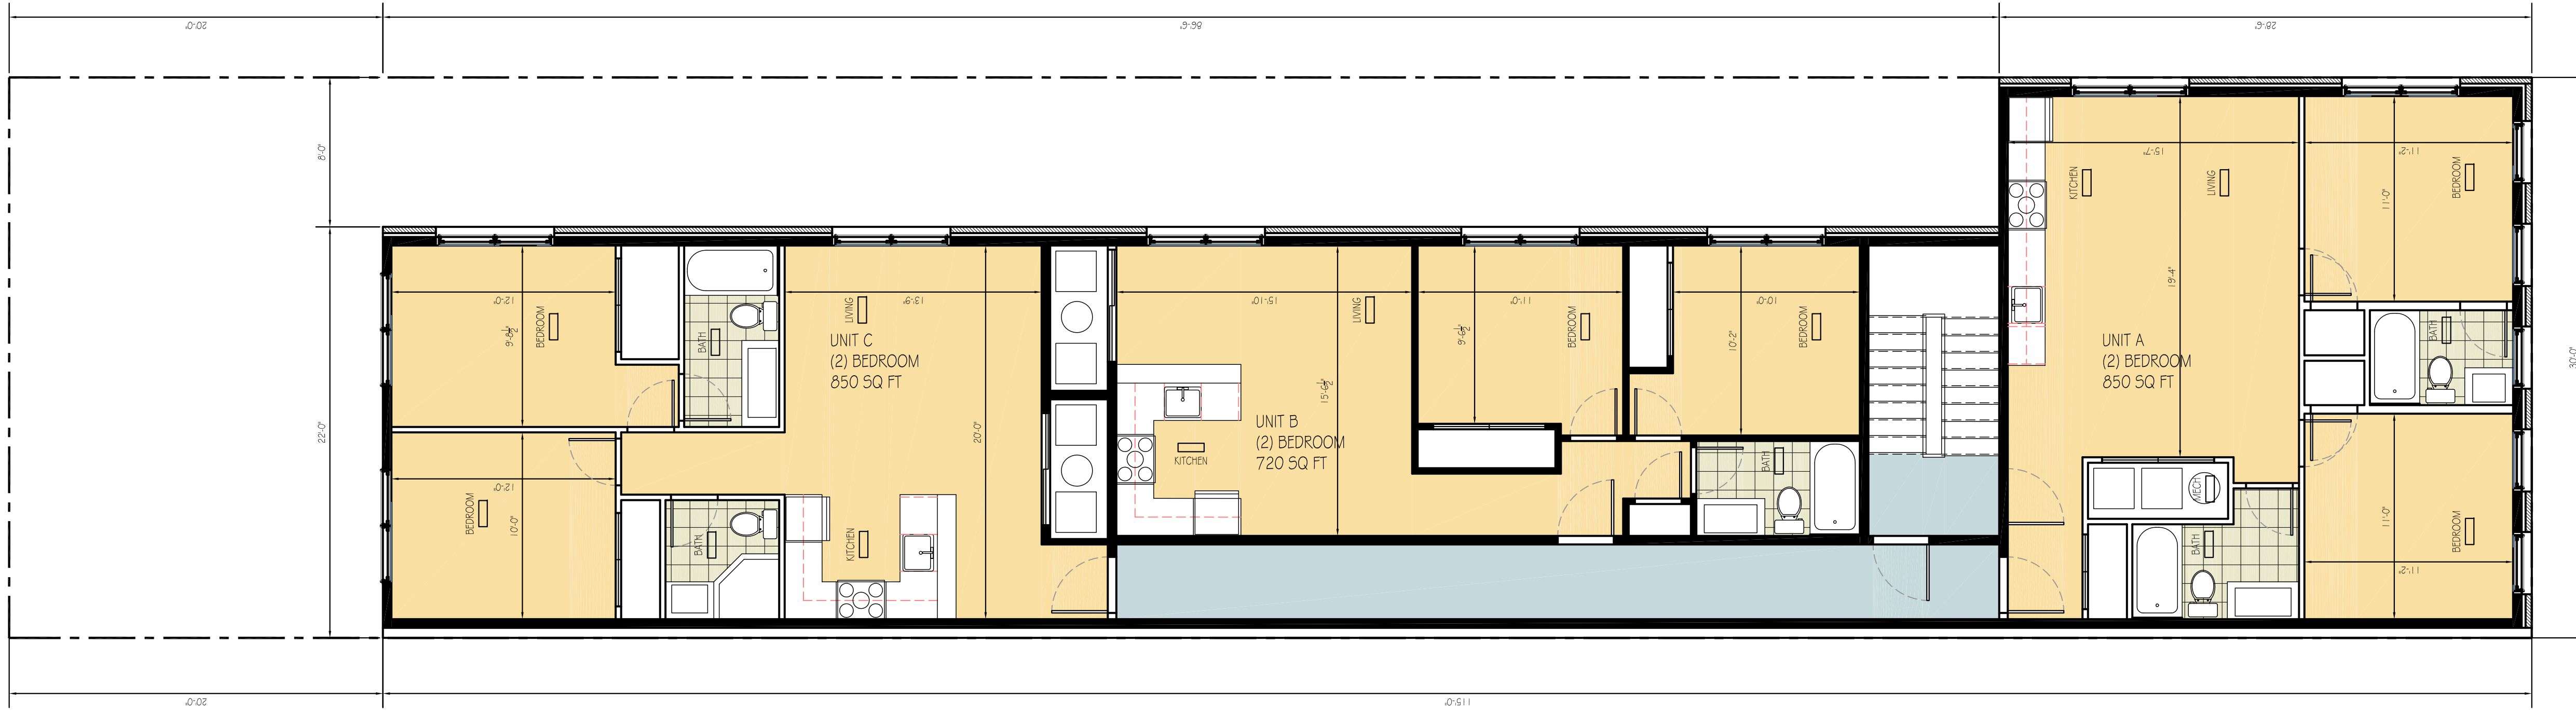

SECOND FLOOR PLAN

 

PROJECT: PROPOSED MULTI FAMILY RESIDENCE
 4820 CHESTER AVENUE
 PHILADELPHIA, PENNSYLVANIA

DWG. TITLE: DESIGN PLANS

REVISIONS:
 RFI 1
 REV 3

DRAWN BY: HK
 CHECKED BY: HK
 DATE: 2019-5-5
 SCALE: AS NOTED

JOB No: 4820 CHESTER
 FILE: 4820 CHESTER

SK-2